
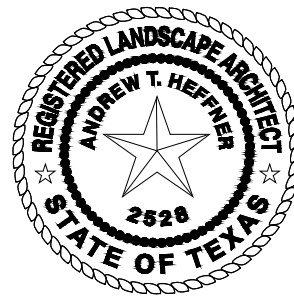
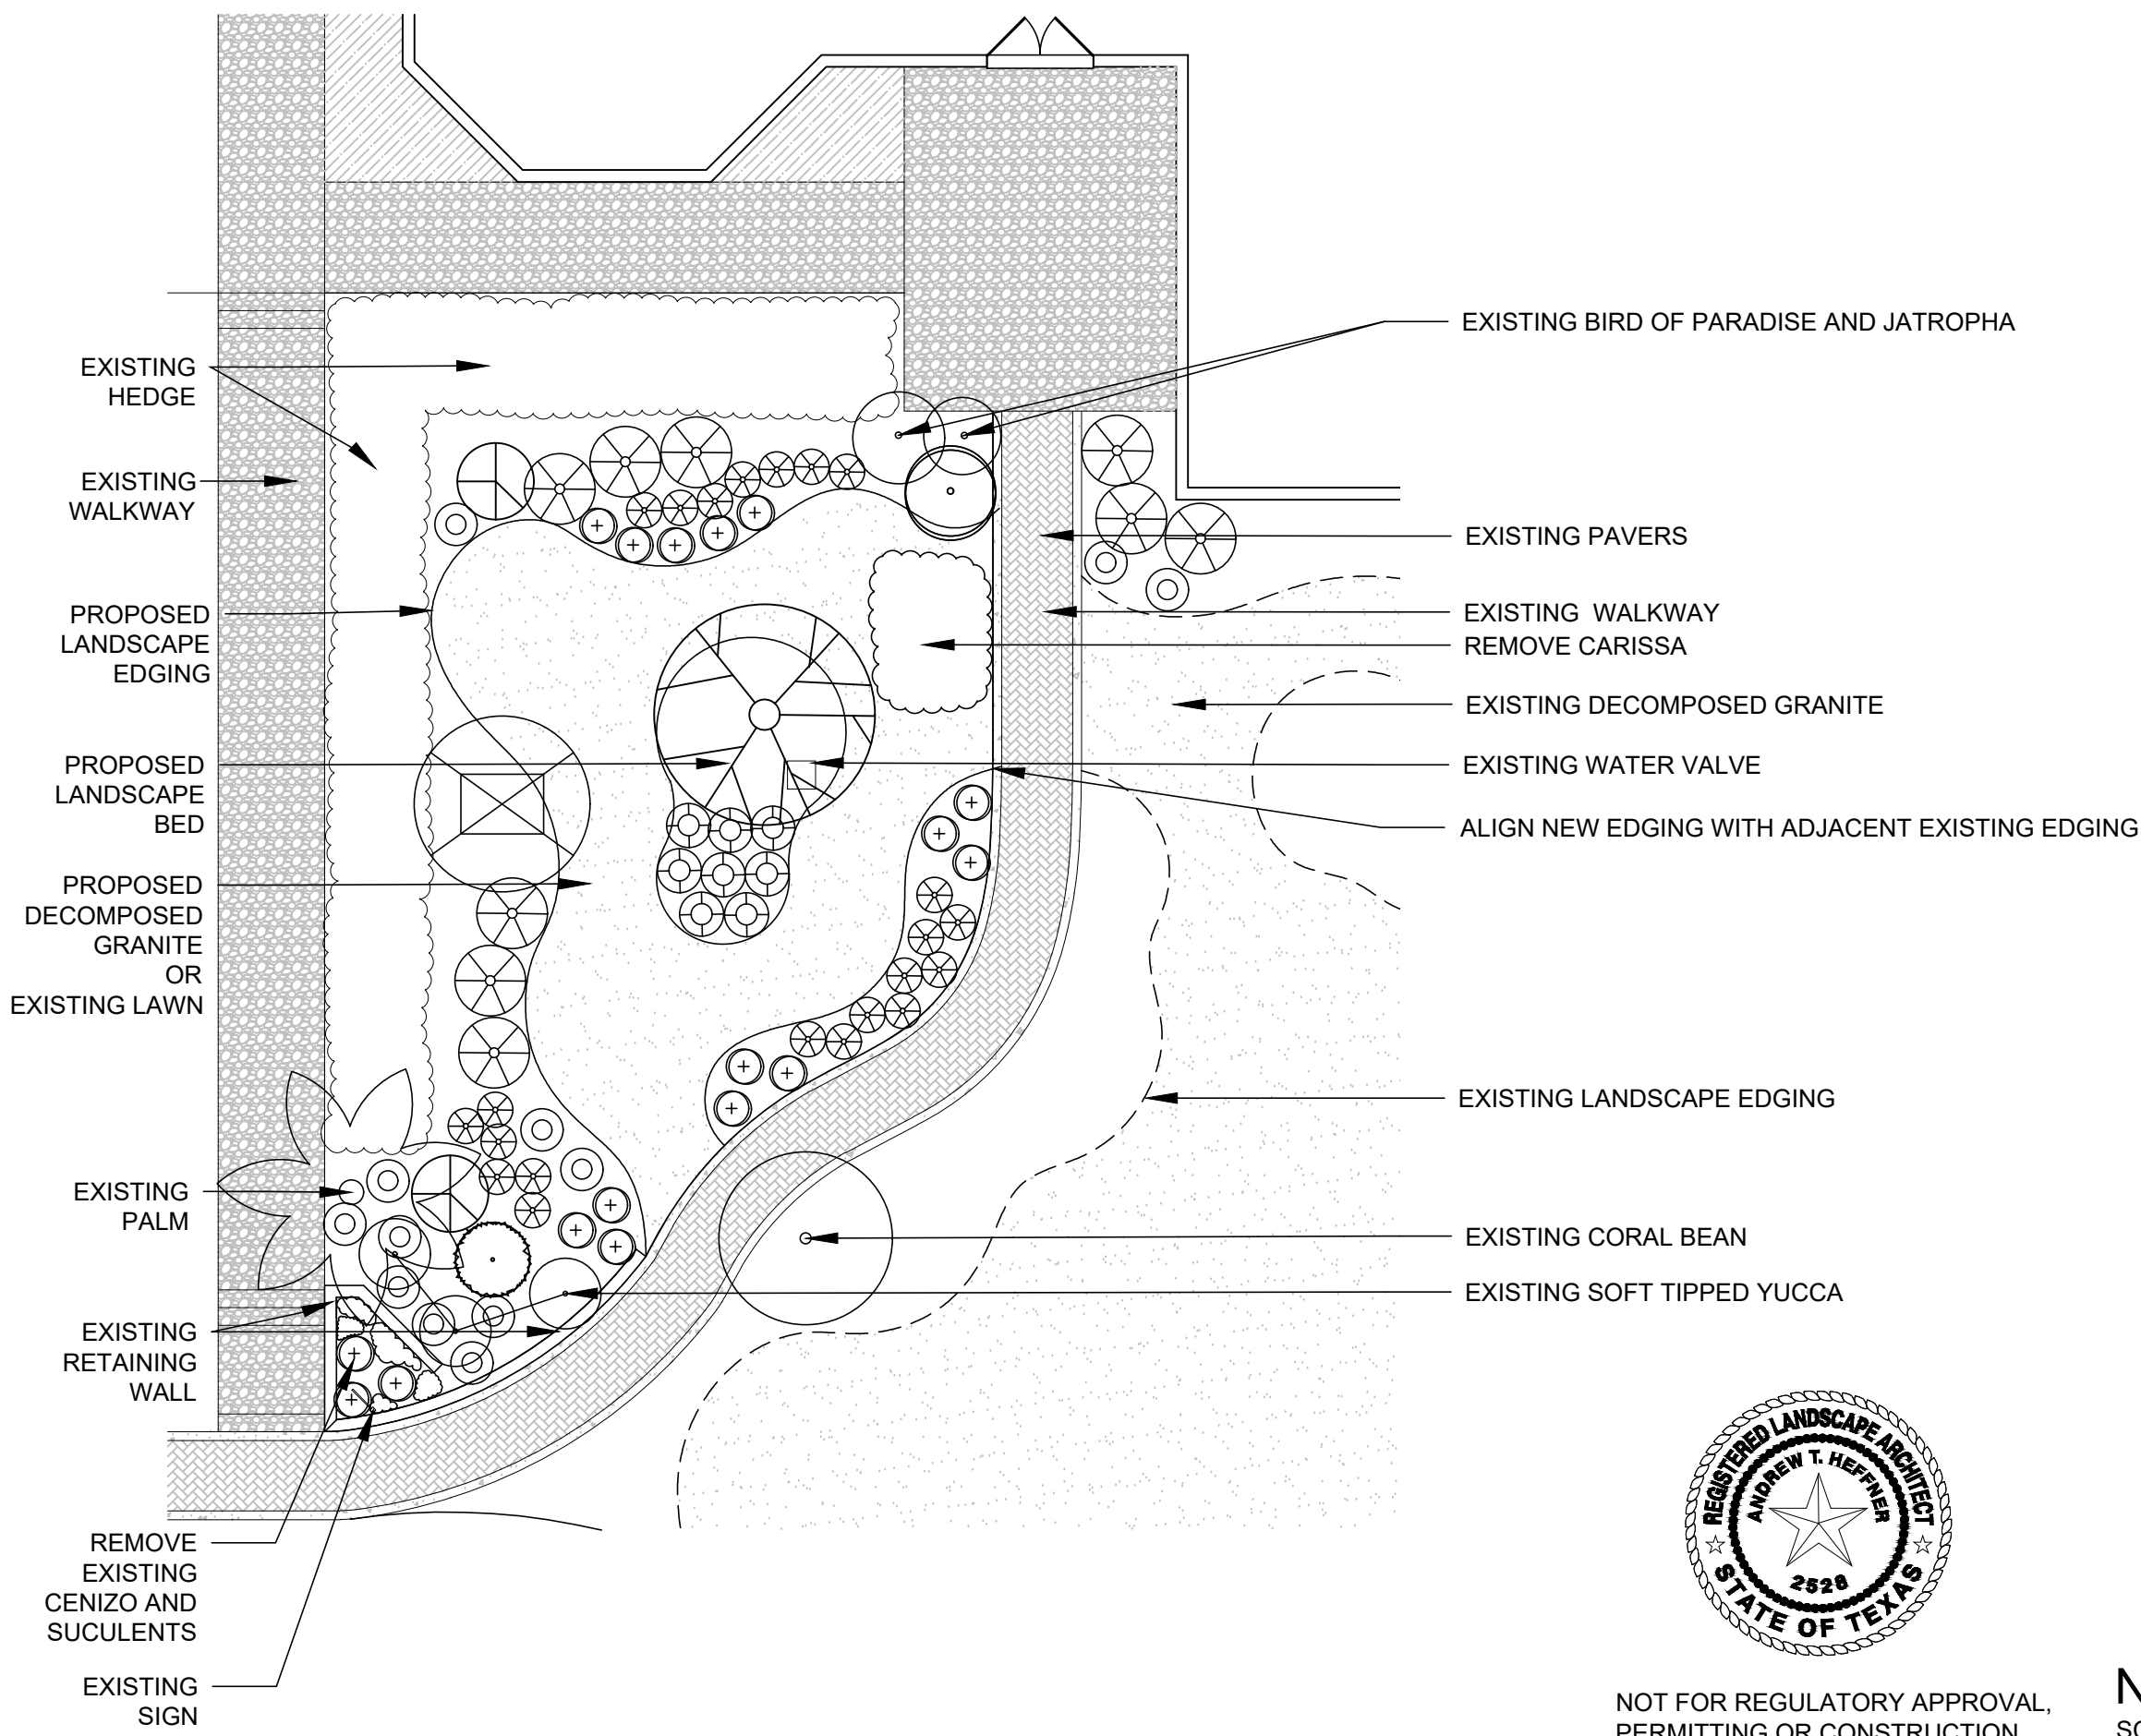



PLANT KEY

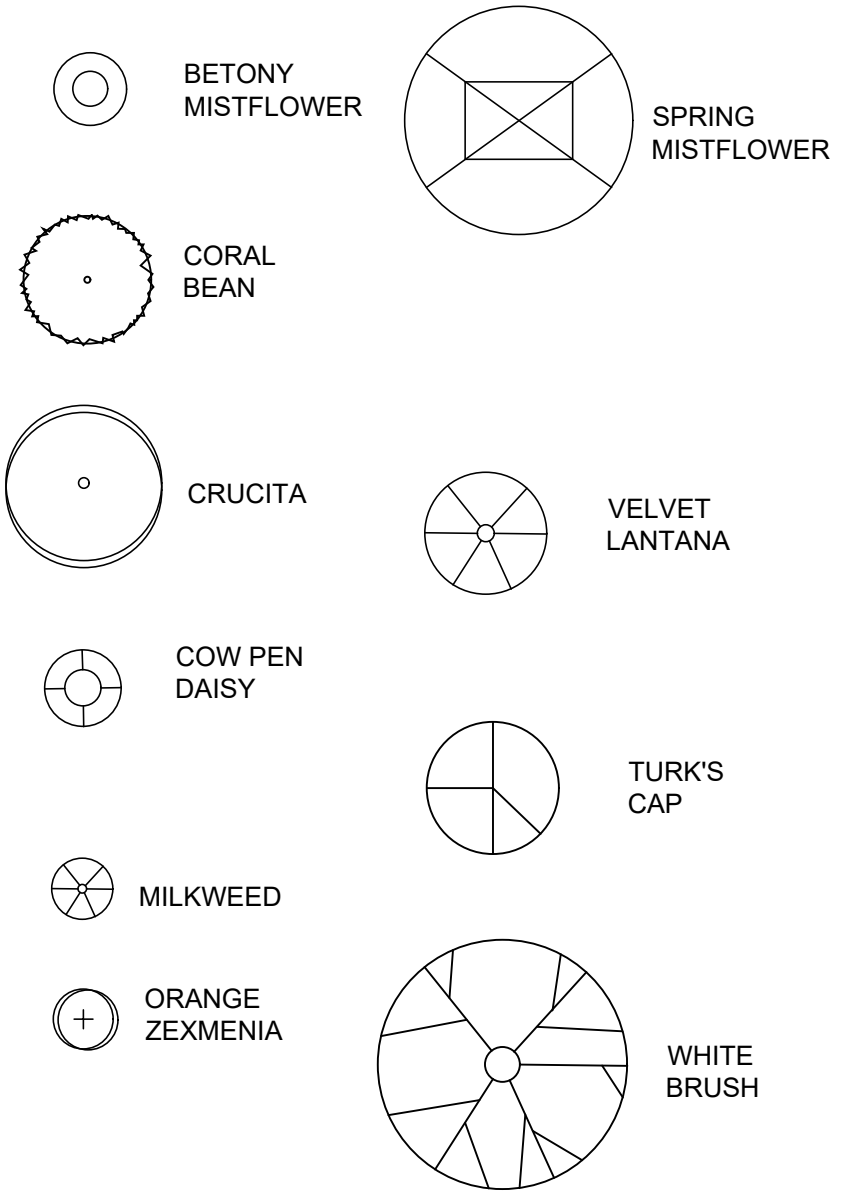

NOT FOR REGULATORY APPROVAL,
PERMITTING OR CONSTRUCTION

NORTH
SCALE 1" = 10'

HEFFNER DESIGN TEAM, PLLC
heffnerdesignteam@gmail.com

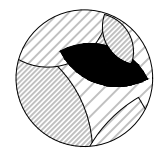

MONARCH BUTTERFLY PROJECT
600 SUNSET DR
McALLEN, TX

SHEET TITLE: LANDSCAPE PLAN
ISSUED FOR: REVIEW
DATE: 03-2-2016